




VERIFY SCALE
THESE PRINTS MAY HAVE BEEN REDUCED TO 1/2 SIZE. THE LINE BELOW MEASURES ONE INCH ON THE ORIGINAL DRAWING


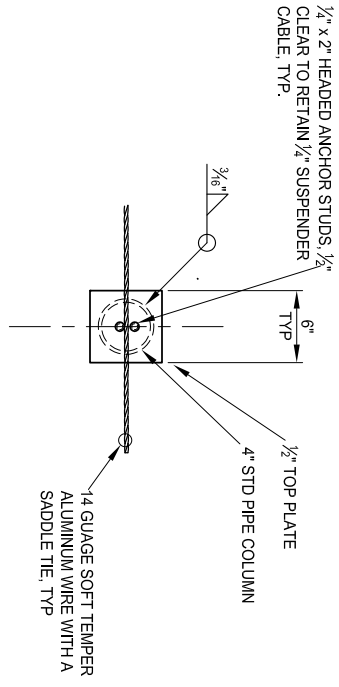


PLAN VIEW

INTERIOR POST TOP CONN

SCALE: 1" = 1'-0"

RE: _____

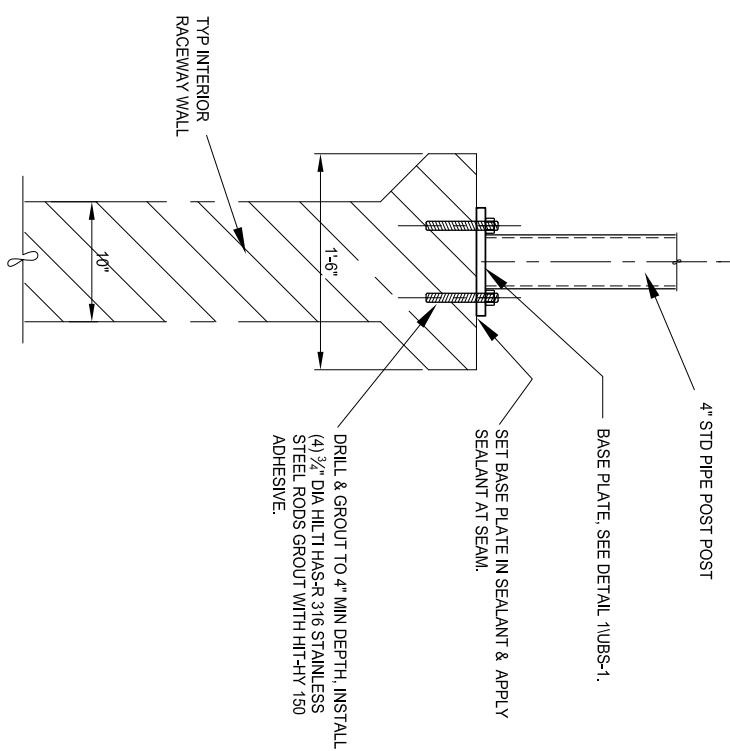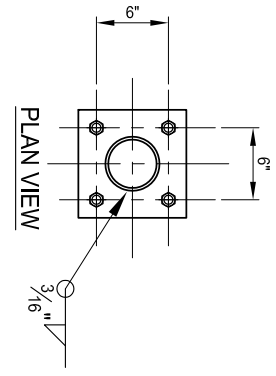


CABLE CEILING NOTES:

1. CABLES TO BE PARALLEL WITH TOP OF RACEWAY WALLS, WITH APPROXIMATELY 3" OF CLEARANCE ABOVE CHAIN LINK FENCE.
2. MAIN SUSPENDER CABLE, 1/2" DIA GALVANIZED AIRCRAFT CABLE. INSTALL WITH APPROX 2.5" SAG AT MIDSPAN.
3. BIRDWIRE CABLE, 3/32" GALVANIZED AIRCRAFT CABLE. INSTALL WITH APPROX 1" SAG AT MIDSPAN.
4. ALL CABLE ACCESSORIES TO BE GALVANIZED FINISH, UNLESS NOTED OTHERWISE.

CHAIN LINK FENCE NOTES:

1. CHAIN LINK FENCE MATERIAL SHALL BE MADE FROM HELICALLY WOUND AND INTER WOVEN WIRE TO FORM A CONTINUOUS MESH WITH APPROXIMATELY UNIFORM 2" SQUARE OPENINGS WITH PARALLEL SIDES AND HORIZONTAL AND VERTICAL DIAGONALS. WIRE FABRIC SHALL BE WOVEN FROM 9-GAUGE ZINC COATED WIRE.
2. CABLE SUPPORT POSTS TO BE INCORPORATED INTO FENCE WHERE POSSIBLE. MAY BE USED AS FENCE POSTS AND WILL ADEQUATELY STABILIZE FENCE IN LIEU OF TYPICAL TRUSS RODS.
3. CONTRACTOR TO DETERMINE FENCE POST SPACING TO SUIT SITE LAYOUT. SUBMIT ALL DETAILS OF FENCING PRIOR TO FABRICATION.

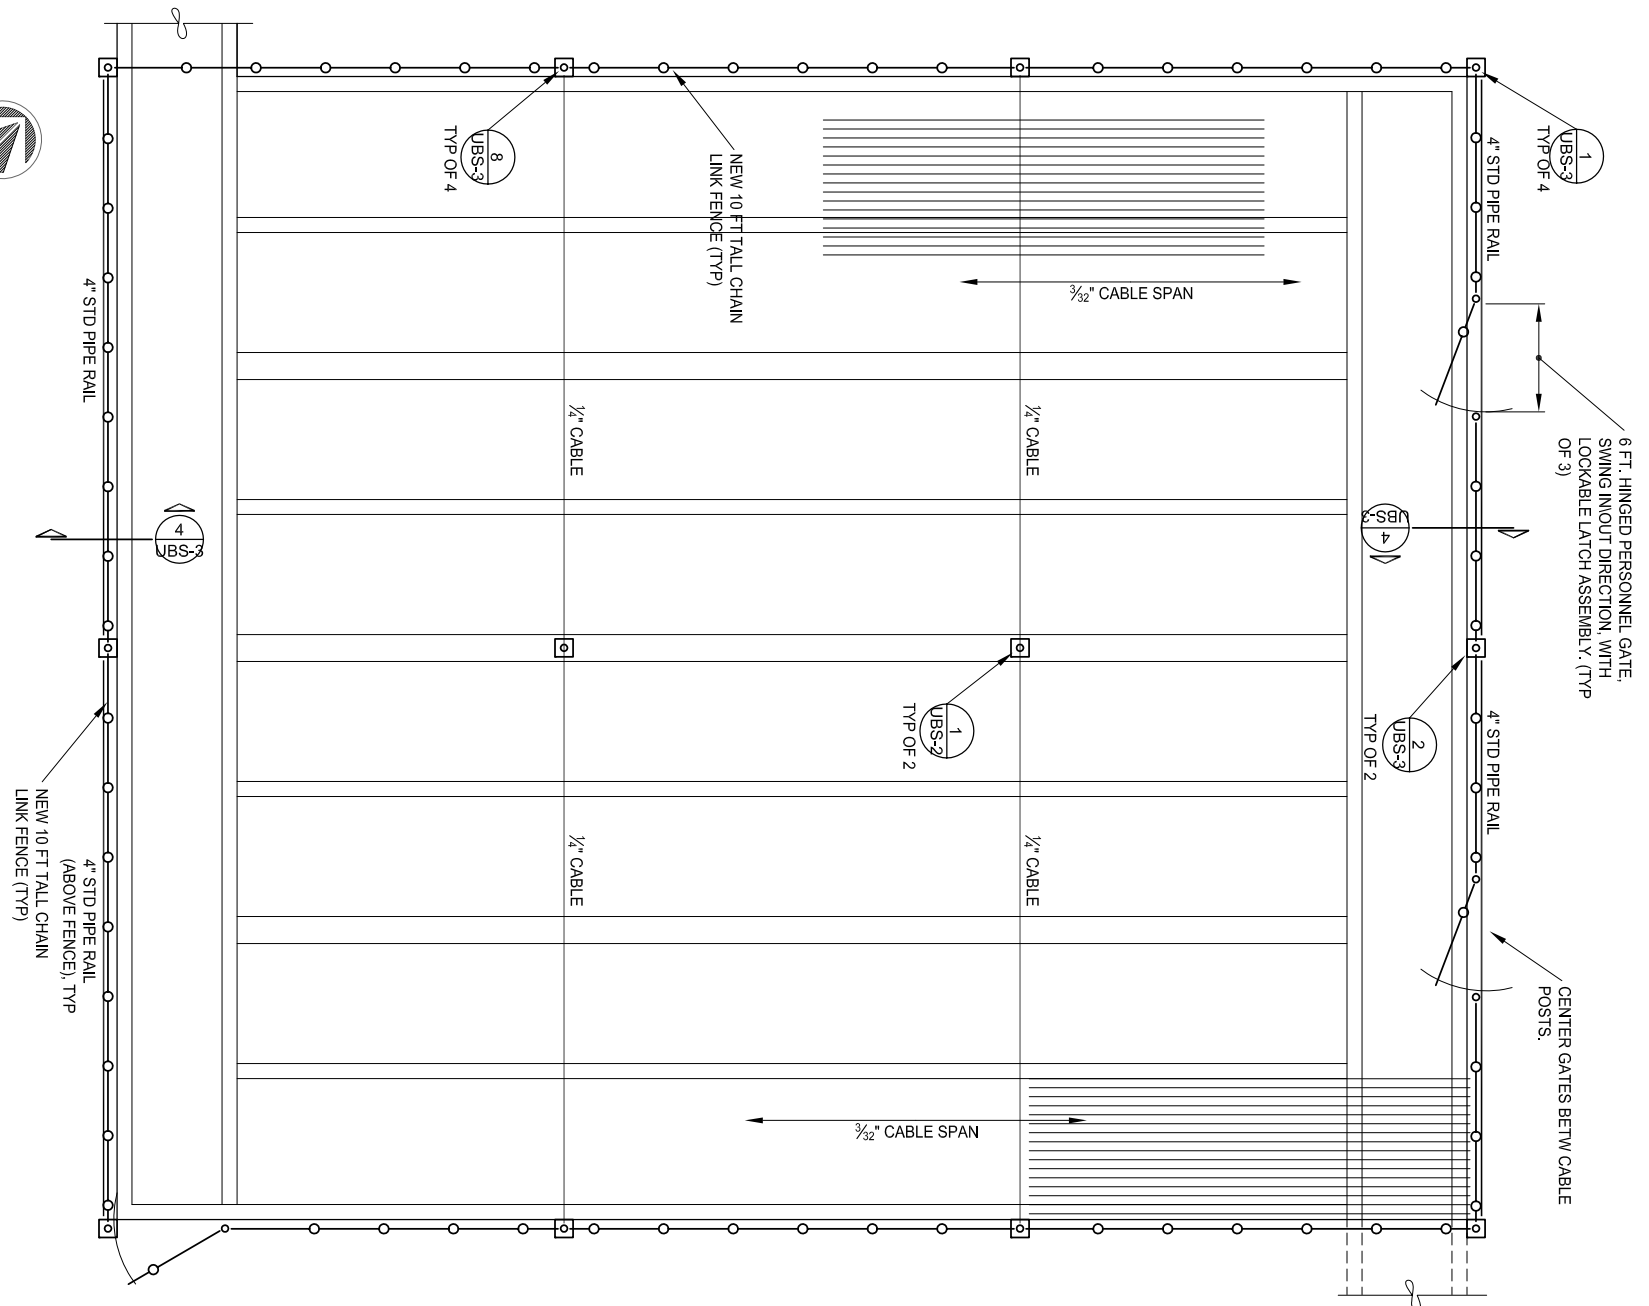

UPPER RACEWAY SCREEN PLAN

SCALE: 3/16" = 1'-0"

RE: _____




SYM	REVISION	BY	APPR.	DATE

JKS	DESIGNED BY	April 2013	DATE
JKS	DRAWN BY	13702.0	PROJECT NO.
C.J.	CHECKED BY	FILE	


PROJECT TITLE
BIG SPRINGS TROUT HATCHERY UPPER RACEWAY IMPROVEMENTS
Lewistown, Montana

SHEET TITLE
UPPER RACEWAYS BIRD SCREEN SCREEN PLAN

SHEET
UBS-2

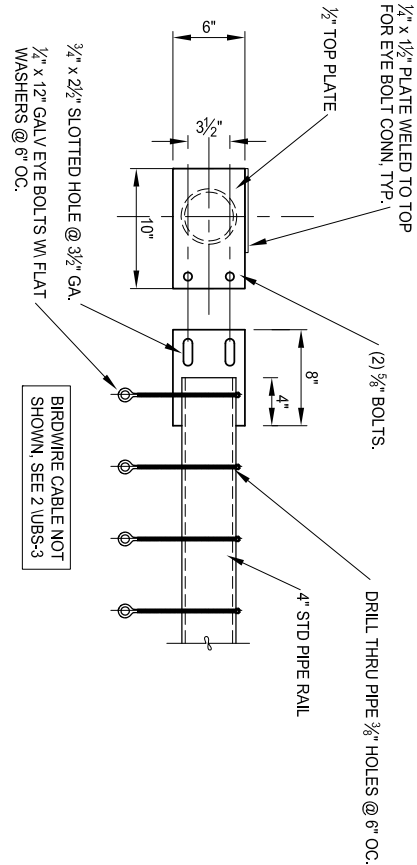


PLAN VIEW

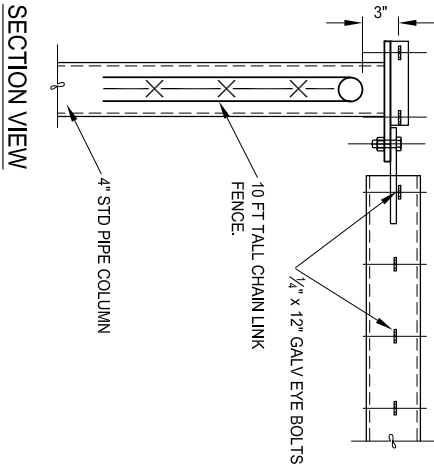

SECTION VIEW

1 PIPE RAIL END CONN

SCALE: 1 1/2" = 1'-0" RE: _____

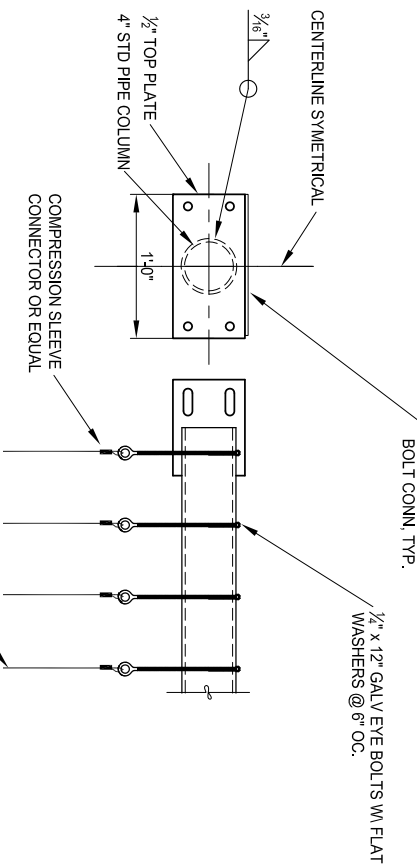



SEE DETAIL 1 UBS-3 FOR
DETAILS NOT SHOWN.

2 PIPE RAIL CENTER CONN


SCALE: 1 1/2" = 1'-0" RE: _____

4 CABLE CONN @ TOP RAIL

SCALE: 1 1/2" = 1'-0" RE: _____

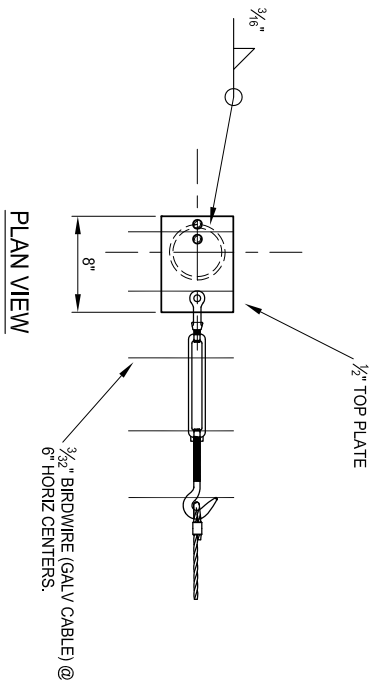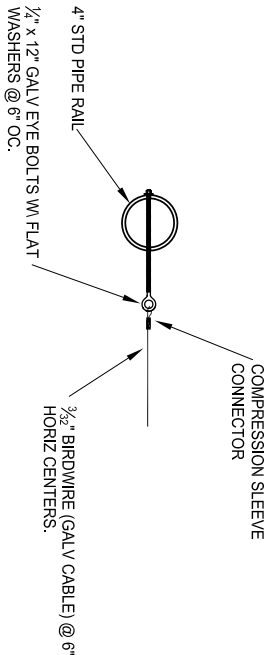

PLAN VIEW

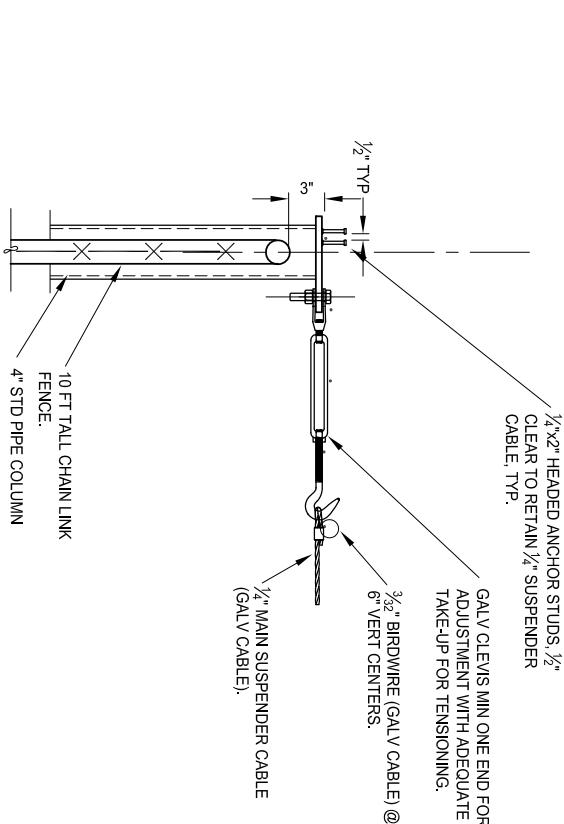

SECTION VIEW

8 EXTERIOR POST TOP CONN

SCALE: 1 1/2" = 1'-0" RE: _____

VERIFY SCALE
THESE PRINTS MAY HAVE BEEN REDUCED
TO 1/2 SIZE. THE LINE BELOW MEASURES
ONE INCH ON THE ORIGINAL DRAWING

SYM	REVISION	BY	APPR.	DATE

JKS DESIGNED BY	April 2013 DATE
JKS DRAWN BY	13702.0 PROJECT NO.
C.J. CHECKED BY	FILE

SHEET TITLE	PROJECT TITLE
UPPER RACEWAYS BIRD SCREEN DETAILS	BIG SPRINGS TROUT HATCHERY UPPER RACEWAY IMPROVEMENTS Lewistown, Montana

Ubs-3	1 OF 3
-------	--------